


TYPICAL RESIDENTIAL CONCRETE DRIVEWAY SECTION

N.T.S.

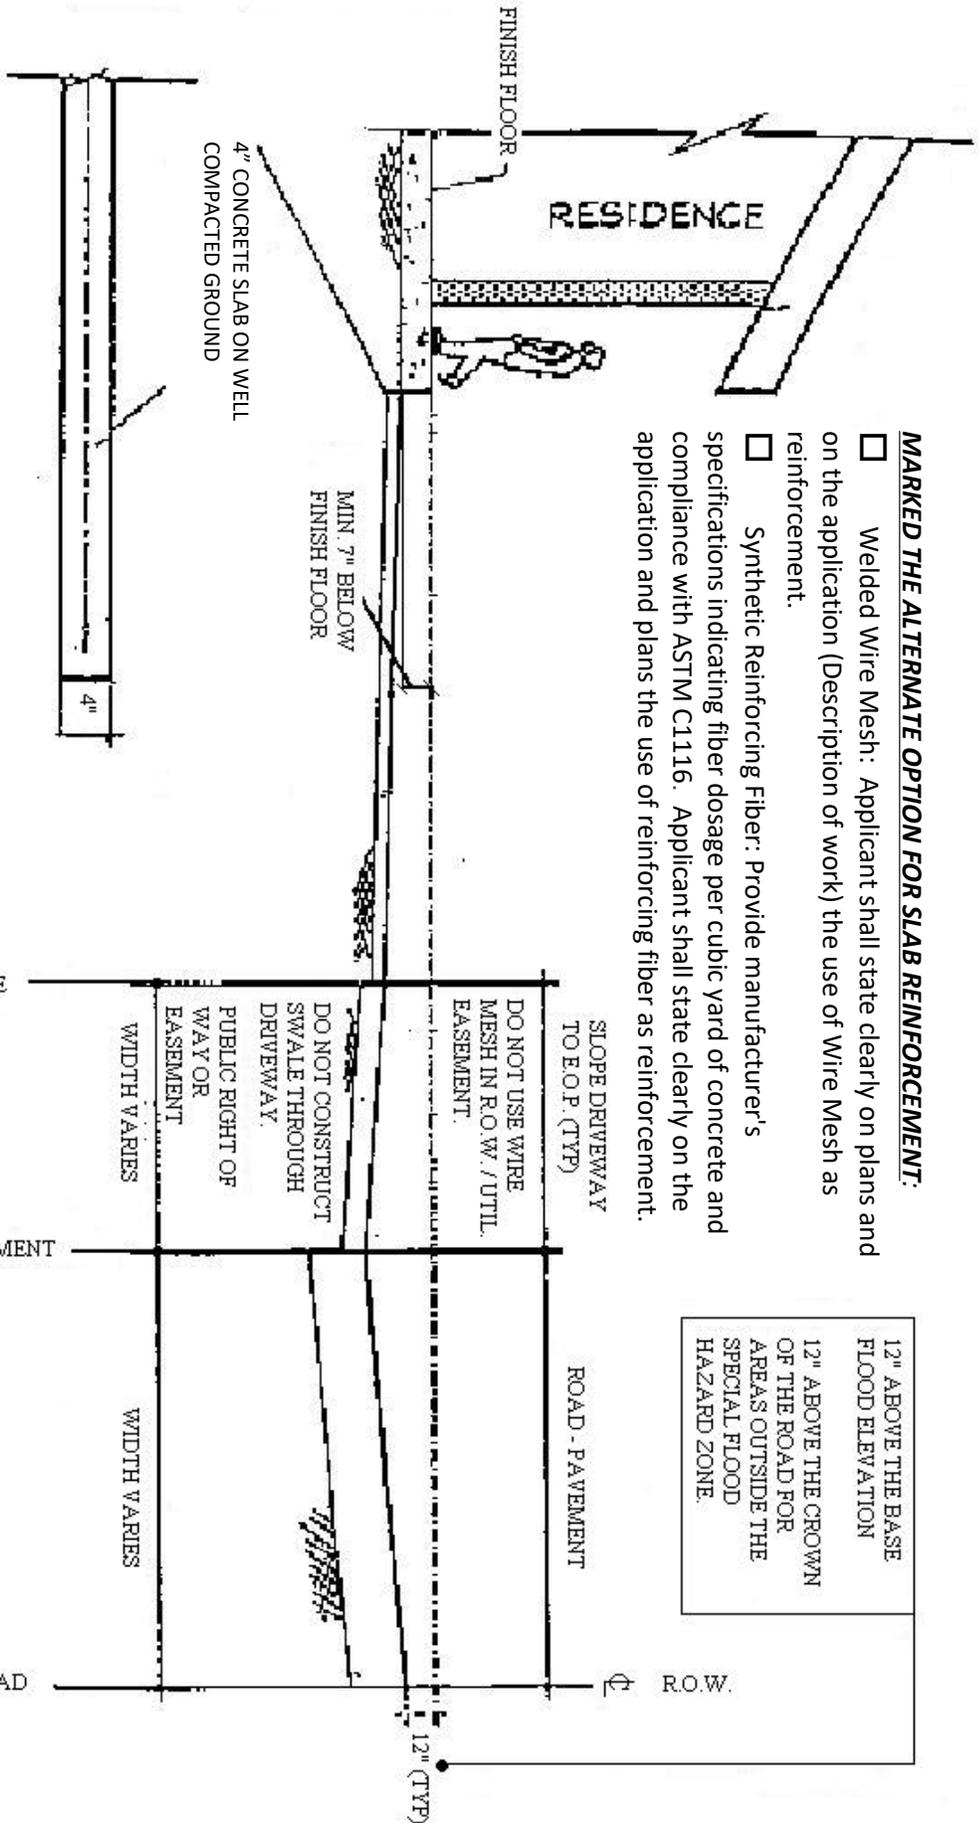

MARKED THE ALTERNATE OPTION FOR SLAB REINFORCEMENT:

- Welded Wire Mesh: Applicant shall state clearly on plans and on the application (Description of work) the use of Wire Mesh as reinforcement.
- Synthetic Reinforcing Fiber: Provide manufacturer's specifications indicating fiber dosage per cubic yard of concrete and compliance with ASTM C1116. Applicant shall state clearly on the application and plans the use of reinforcing fiber as reinforcement.

CONCRETE DRIVEWAY SECTION (TYP)

N.T.S. (WITHIN PRIVATE PROPERTY)

ALTERNATE OPTION FOR SLAB REINFORCEMENT:

- Welded Wire Mesh: Applicant shall state clearly on plans and on the application (Description of work) the use of Wire Mesh as reinforcement.
 - Synthetic Reinforcing Fiber: Provide manufacturer's specifications indicating fiber dosage per cubic yard of concrete and compliance with ASTM C1116.
- Applicant shall state clearly on the application and plans the use of reinforcing fiber as reinforcement.